


PLAN AT EL. 105'-4 3/4"

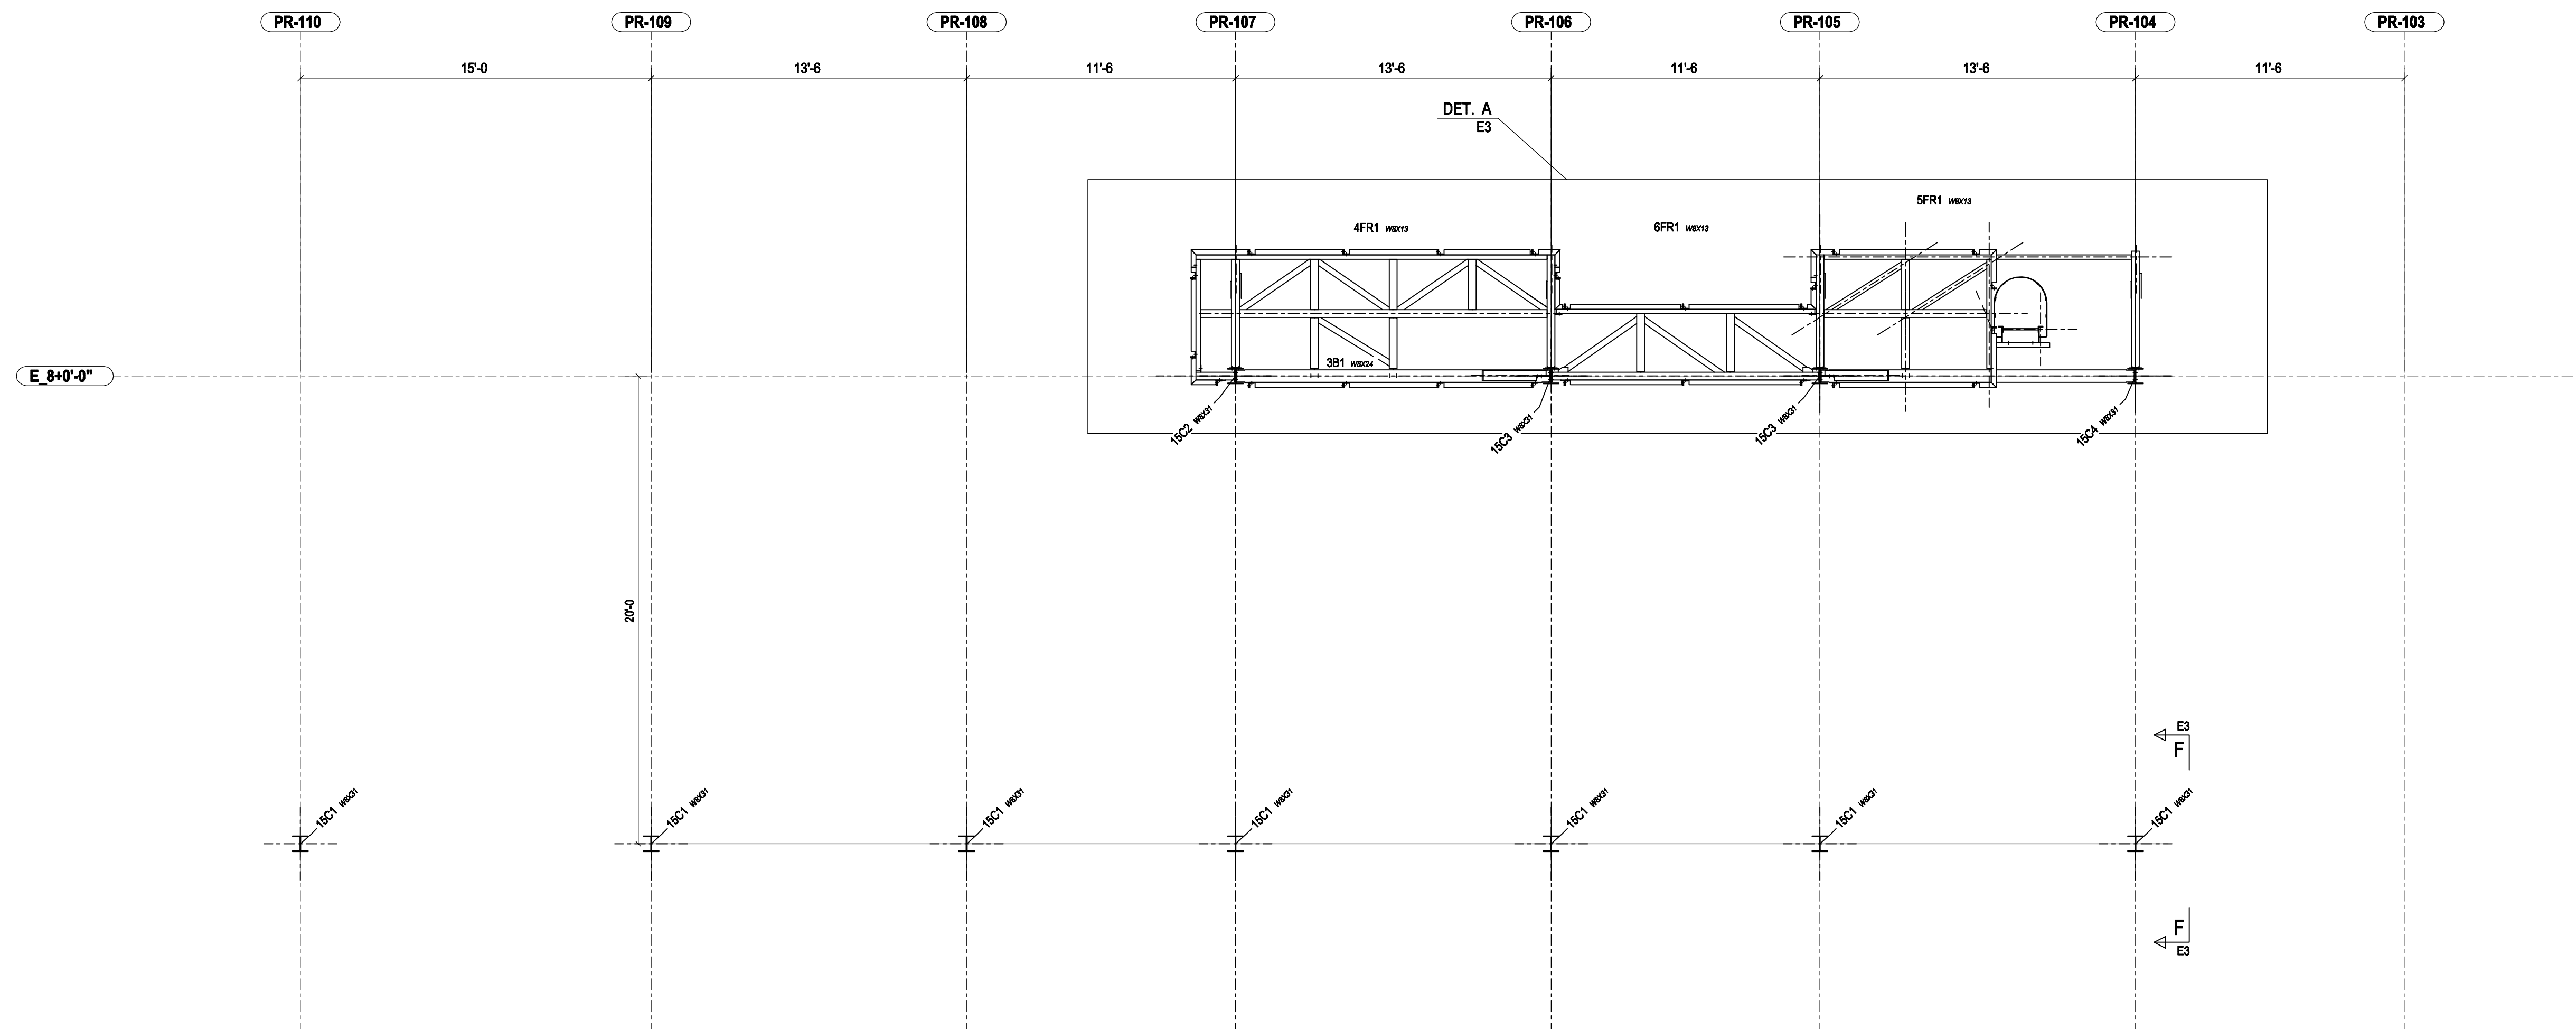

PLAN AT EL. 123'-6"

STEEL IS HOT DIPPED GALV.
SHOP DRILL VENT HOLES
AS REQUIRED.
SEAL WELD ALL JOINTS

HOLES 7/8" Ø U/N	MATERIAL: W.WT : ASTM A992 [s L's PLTS: ASTM A36 TUBES: A500 GR. B PIPE: A53 GR. B
PAINT GALVANIZED	ERECTION DWG. REF. N/A CUST. DWG. REF. 58MS8520-S-CS-S-SK-007
WELDING PER AWS D.1.1	ELECTRODES E70XX
	SCALE= 1"=1'-0"

CUSTOMER
CONTRACT
LOCATION

TITLE PLAN VIEWS

DRN	DATE	JOB NO.	DRG. NO.	REV
CHKD	DATE			E1

ISSUED FOR CONSTRUCTION			
ISSUED FOR APPROVAL			
REV	DESCRIPTION	BY	DATE